




1 NORTH EXTERIOR ELEVATION
SCALE: 3/32" = 1'-0"

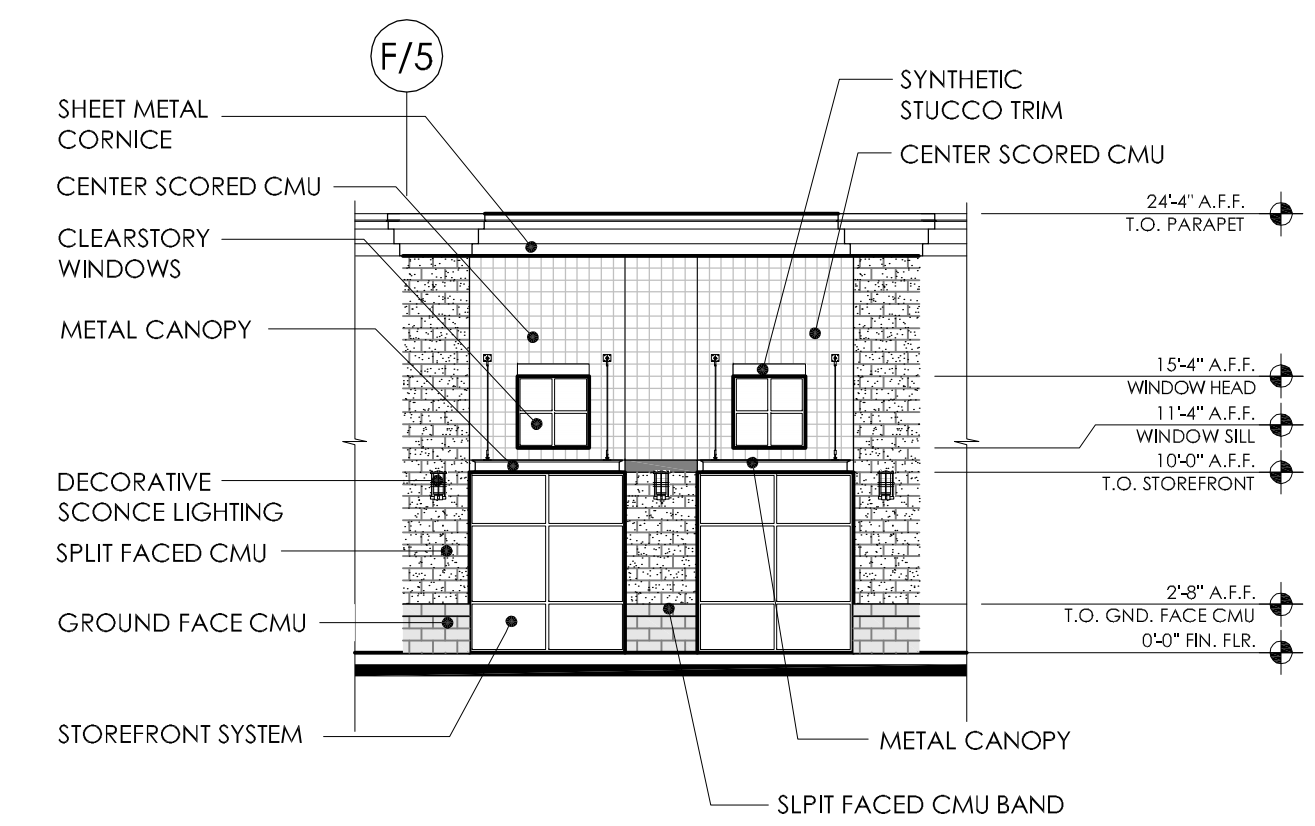


2 NORTHWEST EXTERIOR ELEVATION
SCALE: 3/32" = 1'-0"

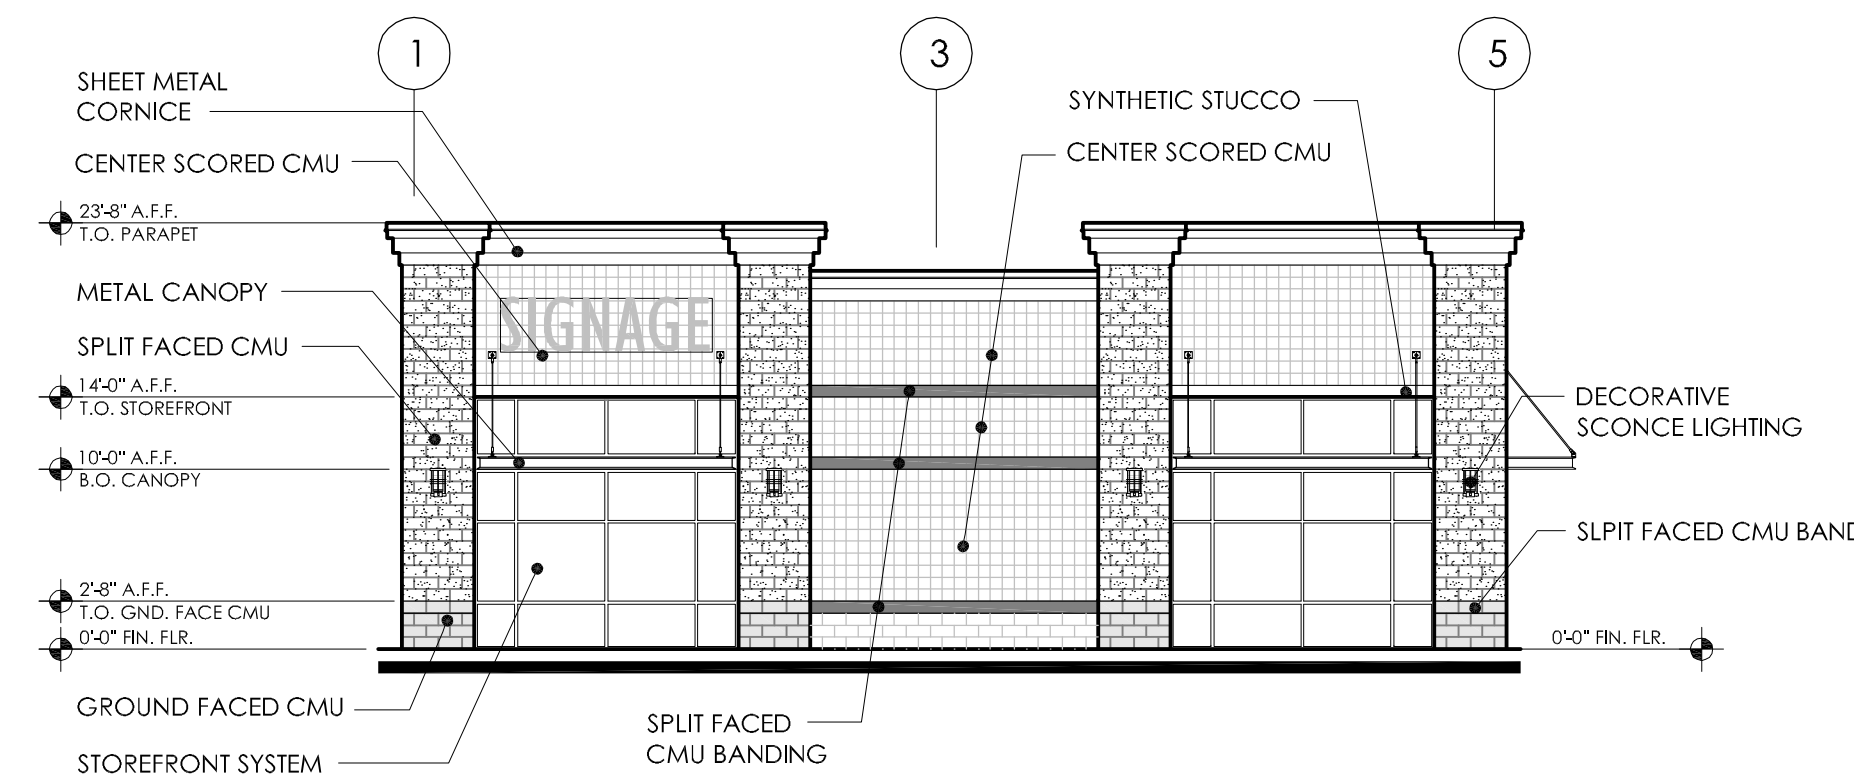

3 EAST EXTERIOR ELEVATION
SCALE: 3/32" = 1'-0"

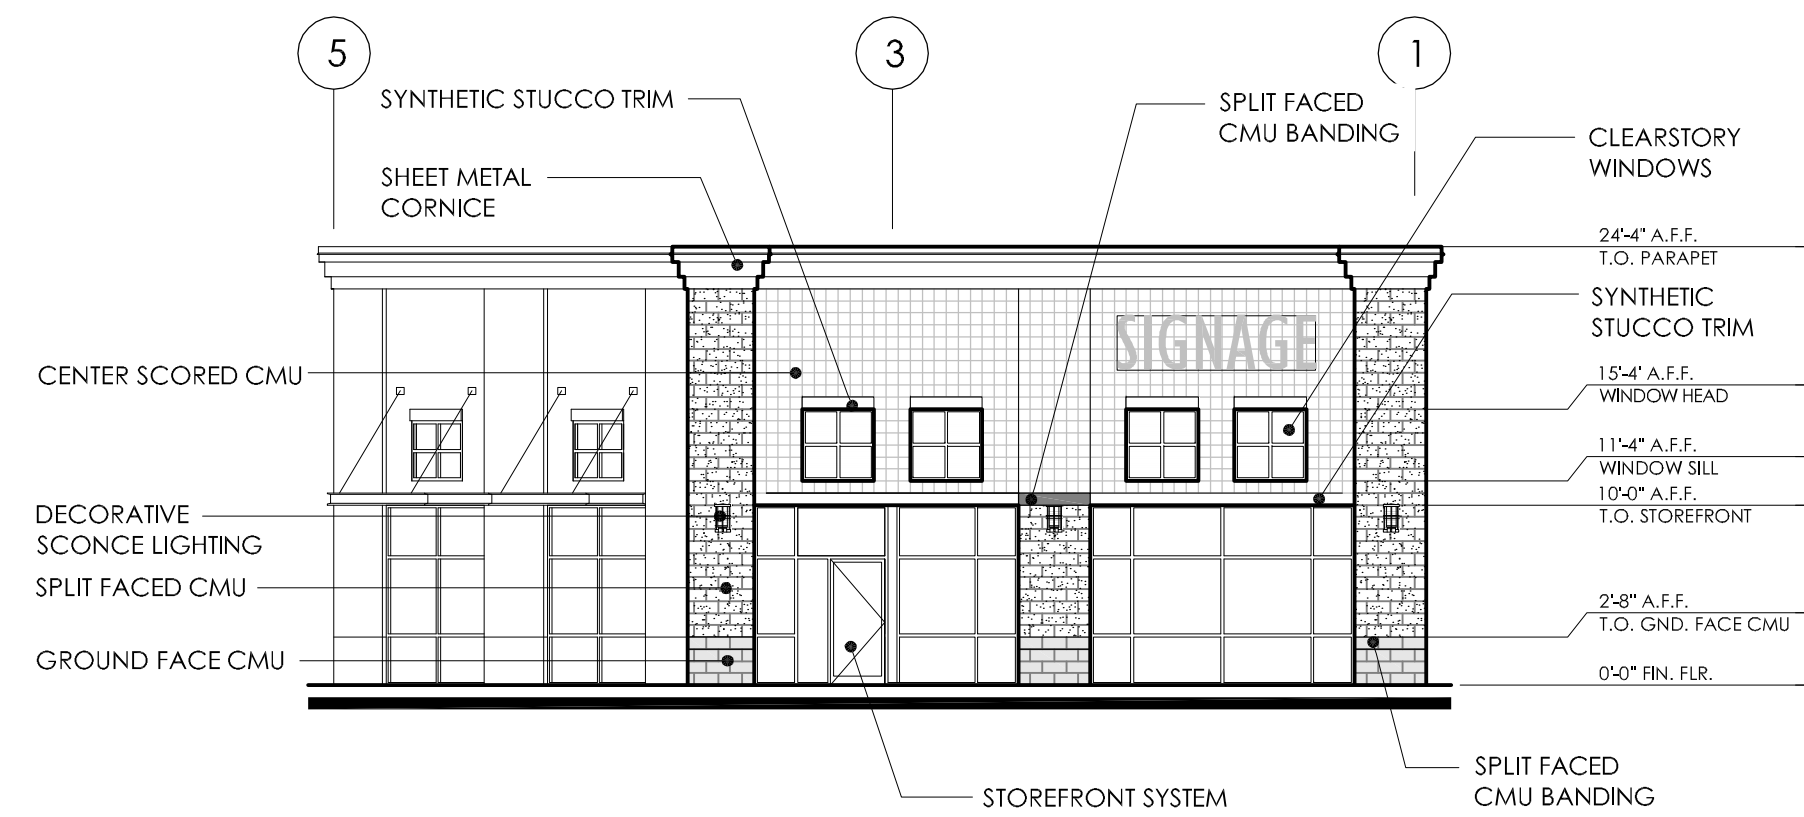

4 WEST EXTERIOR ELEVATION
SCALE: 3/32" = 1'-0"

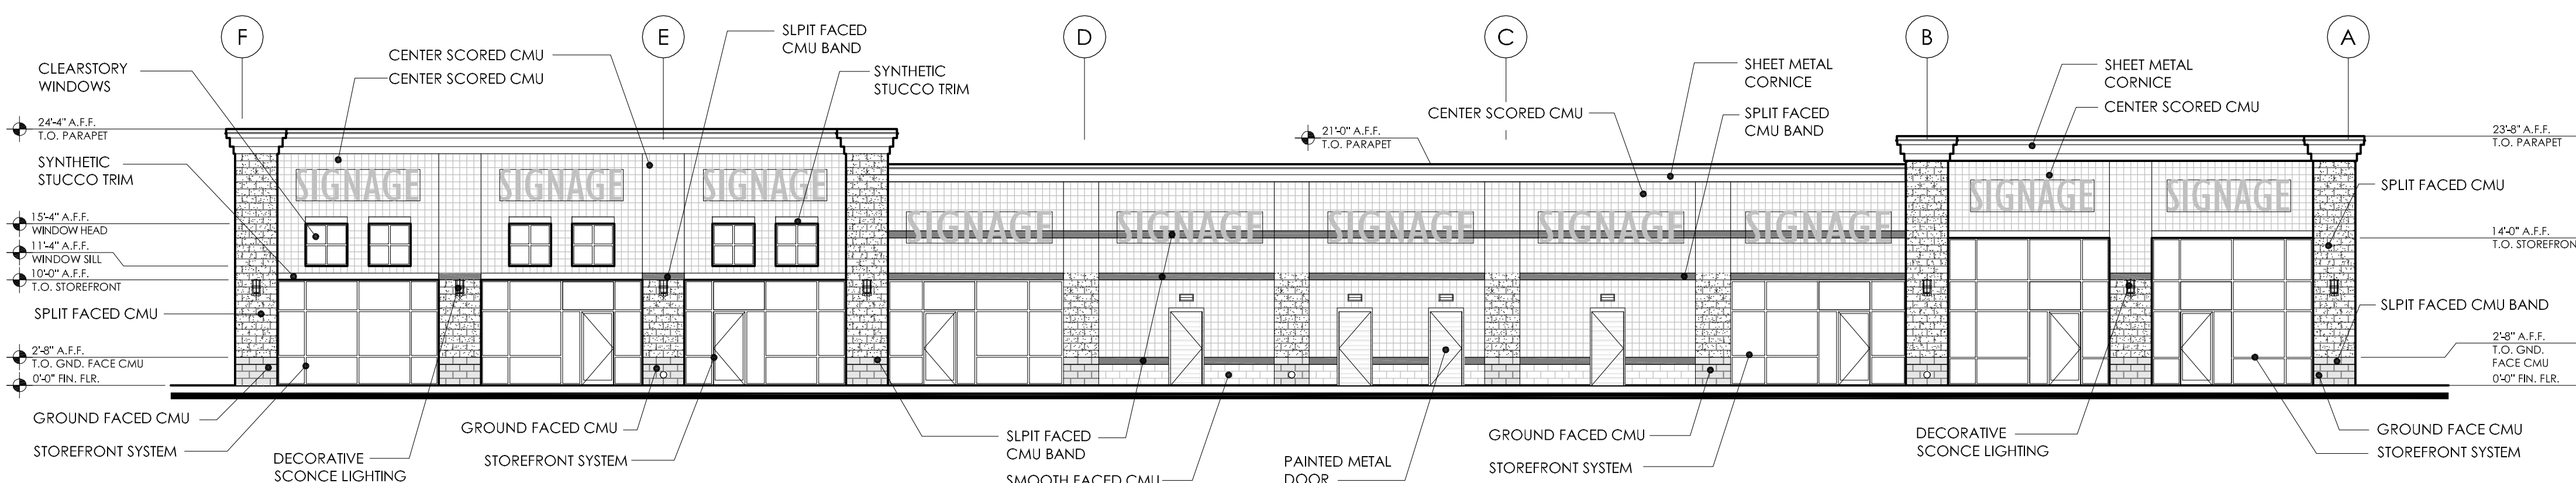

5 SOUTH EXTERIOR ELEVATION
SCALE: 3/32" = 1'-0"



6 SOUTH EXTERIOR ELEVATION with LANDSCAPE SCREENING
SCALE: 3/32" = 1'-0"

SHOPS '11'
Millecreek TOWN CENTER
Battleground, Washington
Principal Properties, LLC

PROJECT NO. 11-128
DRAWN BY :
CHECKED BY : OC
DATE : Sept 25, 2012
REVISION : 4/16/2013 MRA City Comments

11128_A31 Rev3.dwg

BSAA
ARCHITECTURE & PLANNING

BENNER STANGE ASSOCIATES ARCHITECTS, INC.
5200 S.W. MEADOWS RD. SUITE B-130
LAKE OSWEGO, OR 97035
(503) 670-0234
FAX (503) 670-0235
bsa@bsaarch.com

EXTERIOR ELEVATIONS

A3.1